


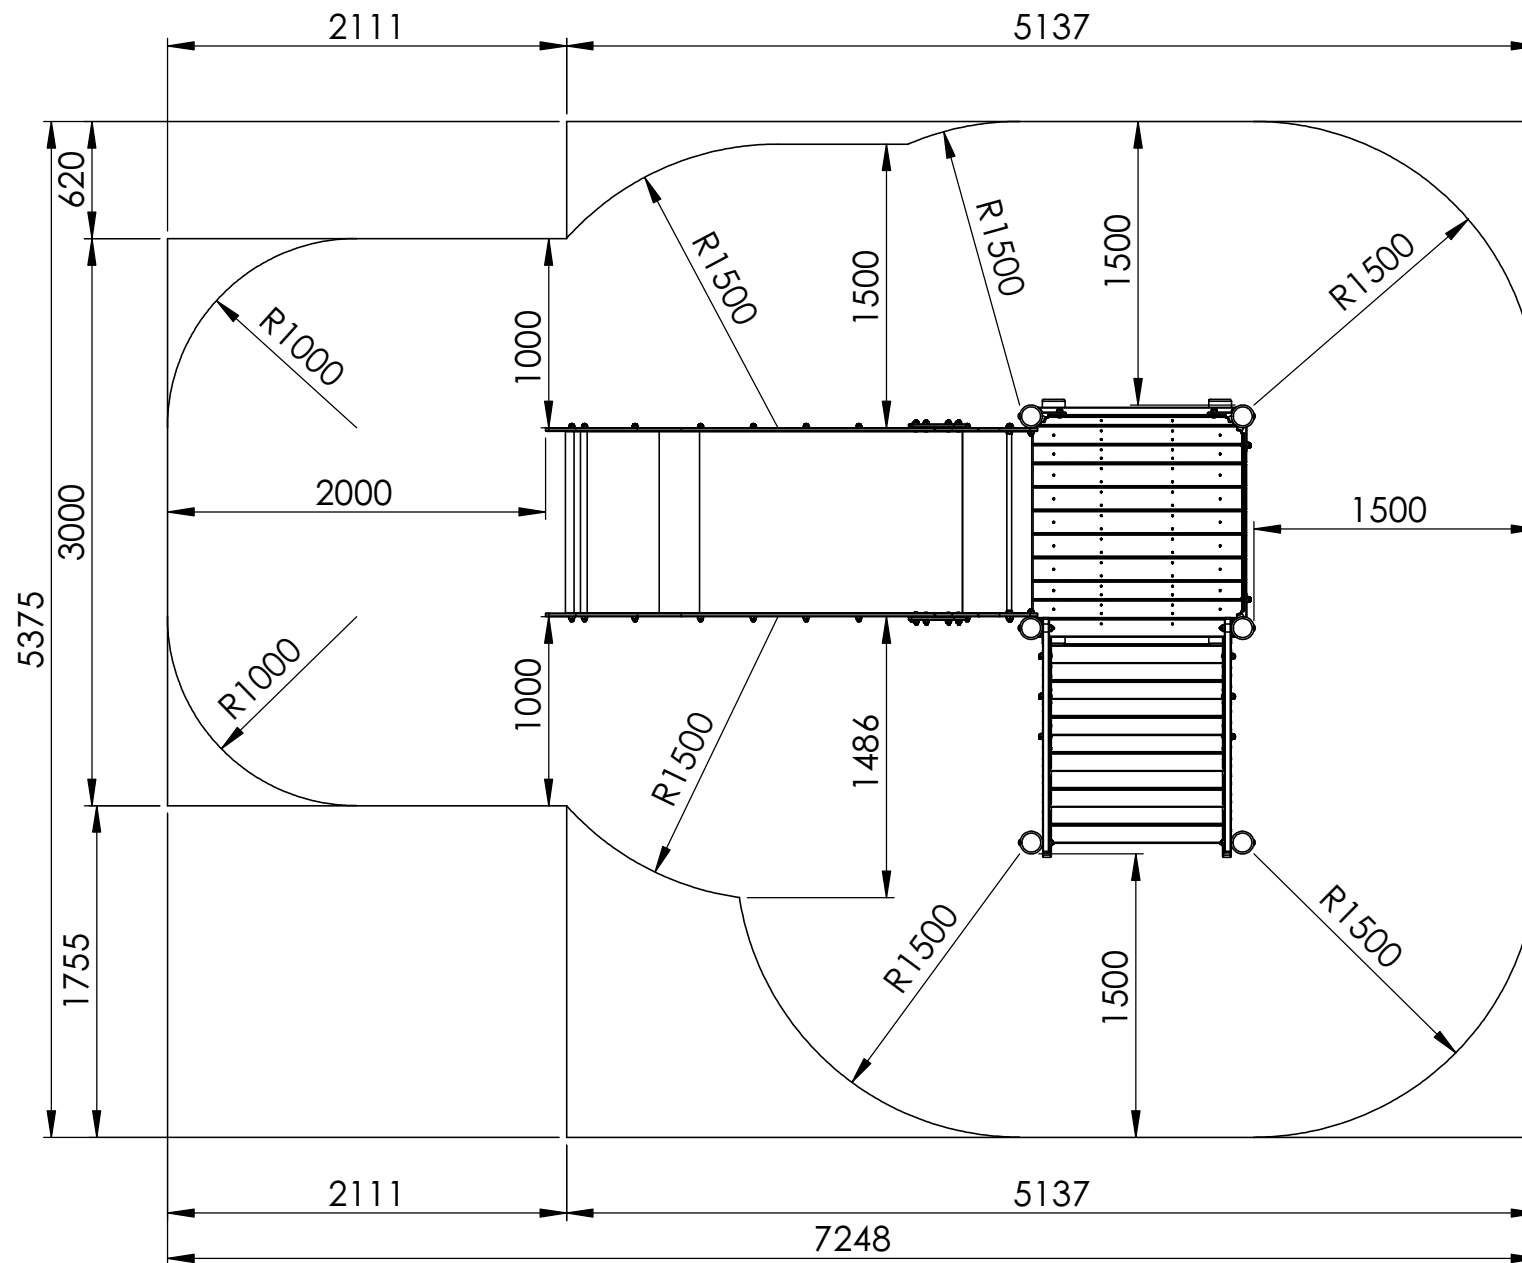

±34m²

S500

**Veiligheidsafstand - Espace de chute -
Safety area**

Datum: 15/02/2018 Rev.: -

Schaal: 1:40

Maateenheid: mm

Pag.: 1/1

EUROPLAY nv
Eegene 9 B-9200 DENDERMONDE
Tel.: +32 (0)52 22 66 22
Fax.: +32 (0)52 22 67 22
info@europlay.eu www.europlay.eu

